

Specs of No.3st.

Hooks for wire action O

Cyclorama -

Lighting Hoists  $\bigcirc$  (25) Valve for water  $\bigcirc$  (65 $\phi$ )

Drain pipes O

Mains Power | Three-phase system (200V/60A)

Power Supply | Single-phase three-wire system (600A)

5.

6.

8.

9.

10.

11.

28,865mm /

W:4,510mm×H:5,495mm / W:14,8ft,×18,0ft,

22,325mm / 73.24ft.

FL+9,900mm / FL+32,48ft

Stage | Concrete with protection against dust

Length

Width

C.W. Steel grating

Outside Door | Effective dimentions of door opening

Inside Door Effective dimentions of door opening

(Double Door) W:4,130mm×H:5,410mm / W:13,5ft,×17,7ft,

Size

Floor


94.70ft.


## TOHO

We are here to make it realized.

## NO.3 STAGE

ver. 2012

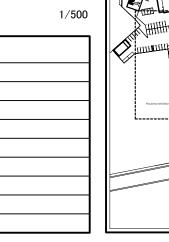


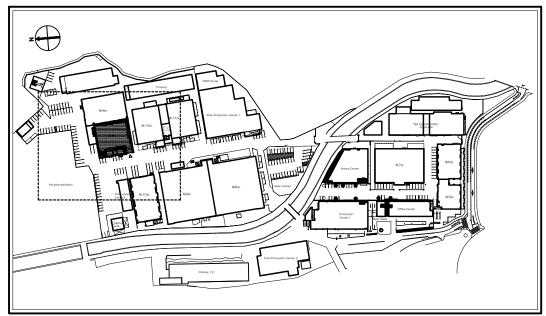


PAPER SIZE A3

PLOT PLAN (P-1/5)

				SIZE	TITLE	DESIGNER
NOTICE		TOHO STUDIOS (	No. 3	644.5m <sup>2</sup>		
NOTICE		<b>O</b>		SCALE	PRODUCTION	DATE
		要金属検査生グループ				

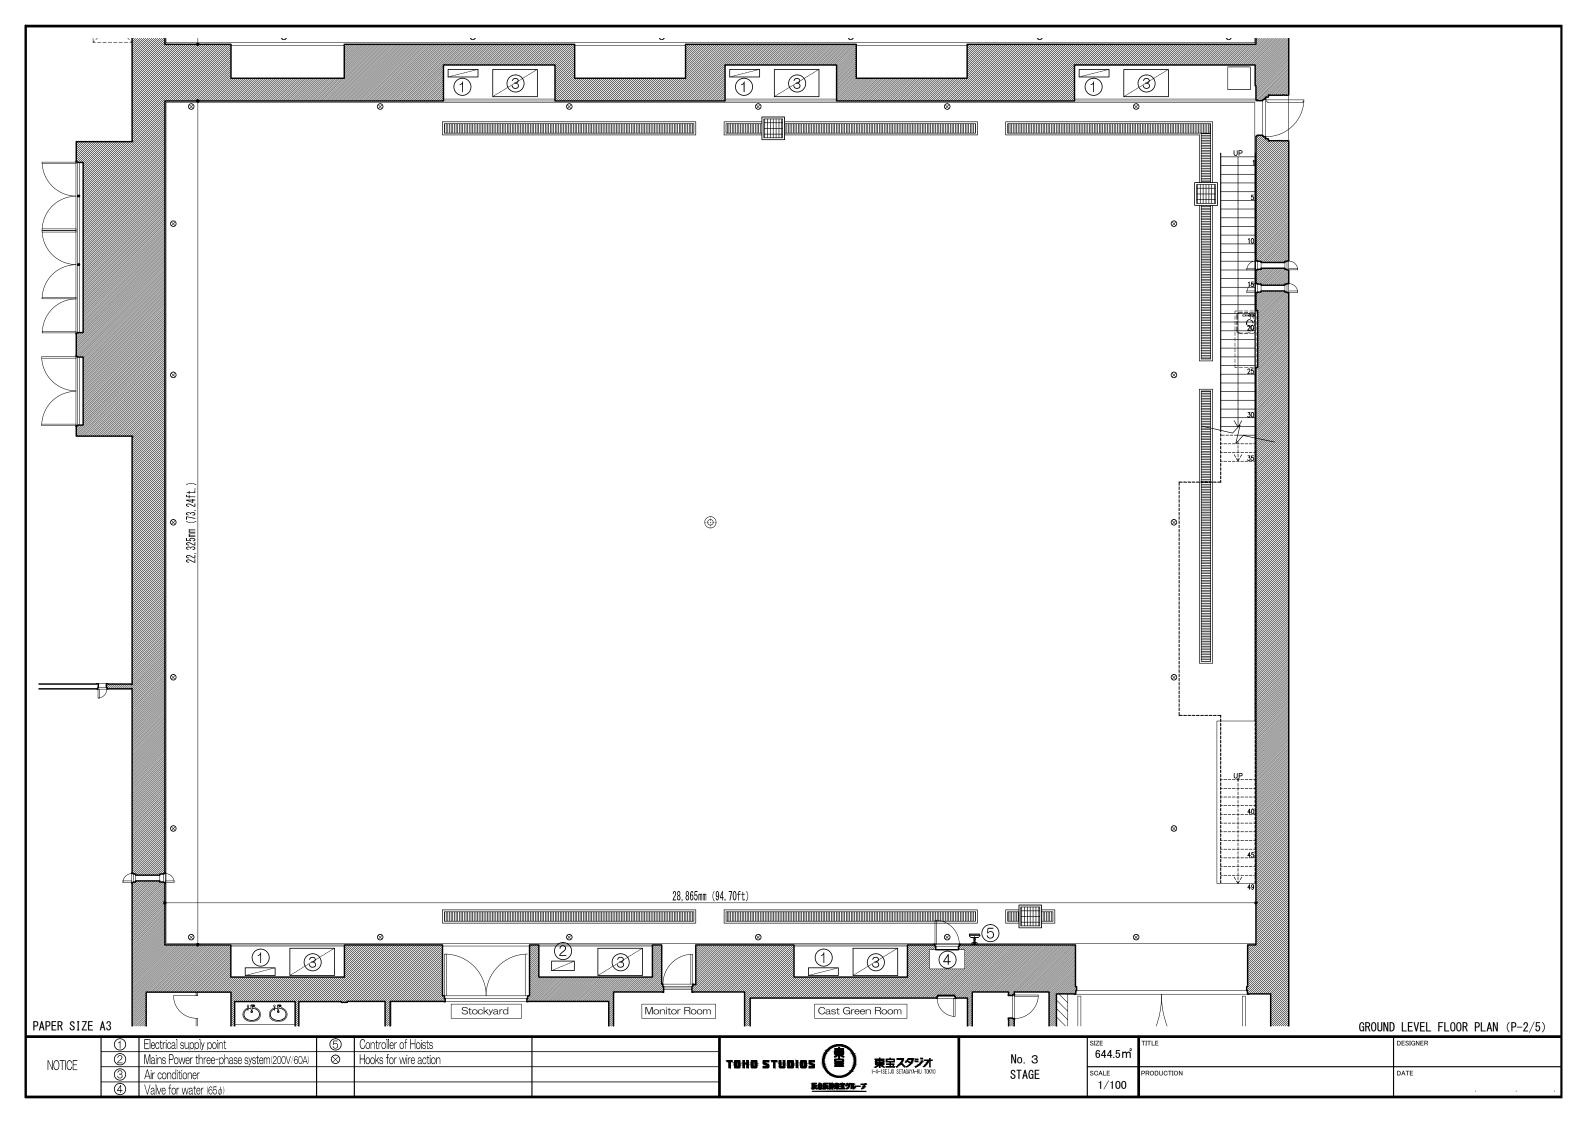


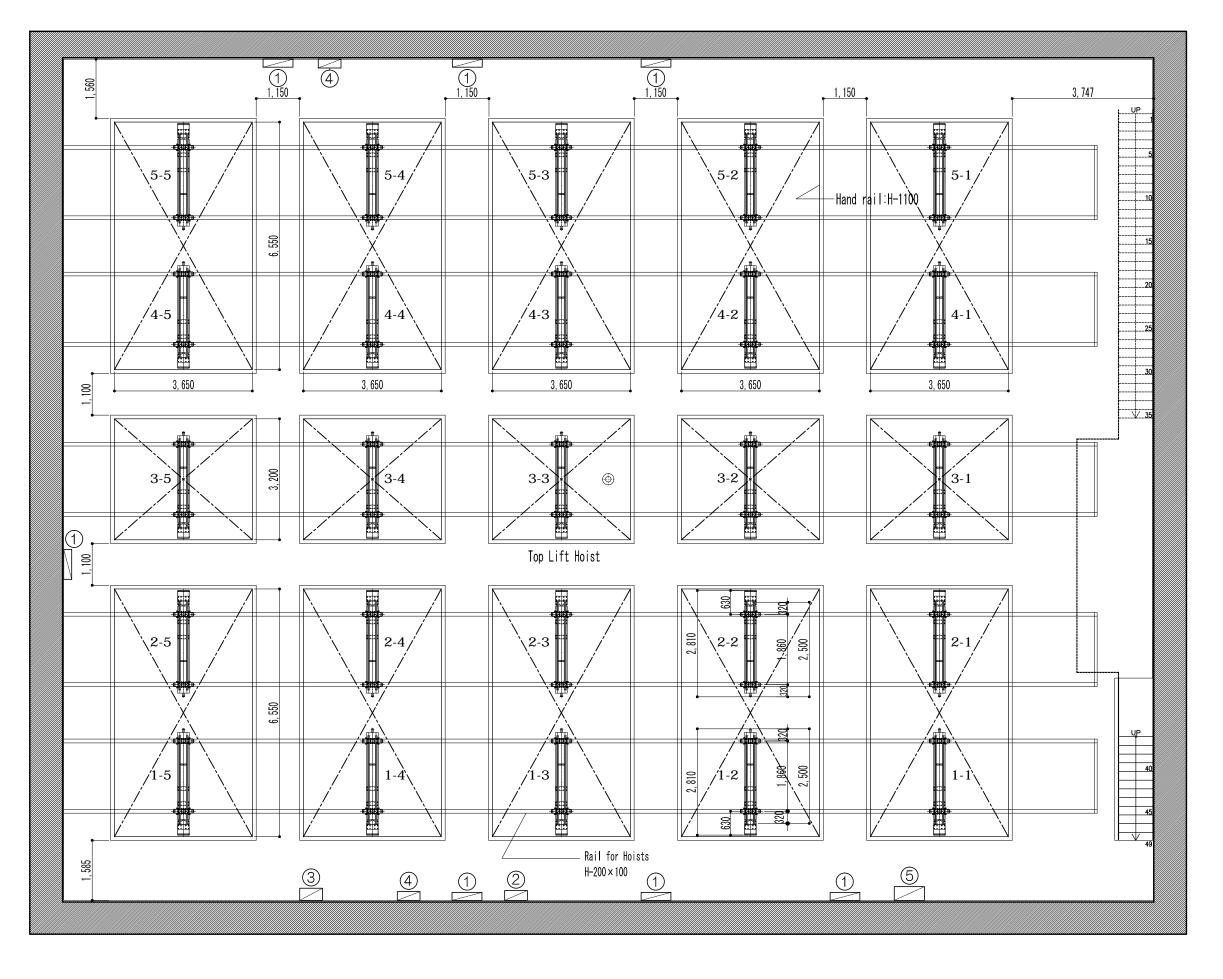


PAPER SIZE A3

CATWALK LEVEL PLAN (P-3/5)

NOTICE	1	Electrical supply point	⑤	Power switch for Hoist			SIZE	TITLE	DESIGNER
	2	Mains Power three-phase system(200V/60A)			TOHO STUDIOS ( 🍒 ) 東宝スタジオ	No. 3	644.5m <sup>2</sup>		
	3	Ventilation fan			1-4-1SE1JO SETAGAYA-KU TOKYO	STAGE	SCALE	PRODUCTION	DATE
	4	Fire hydrant			家会系統を対抗して		1/100		

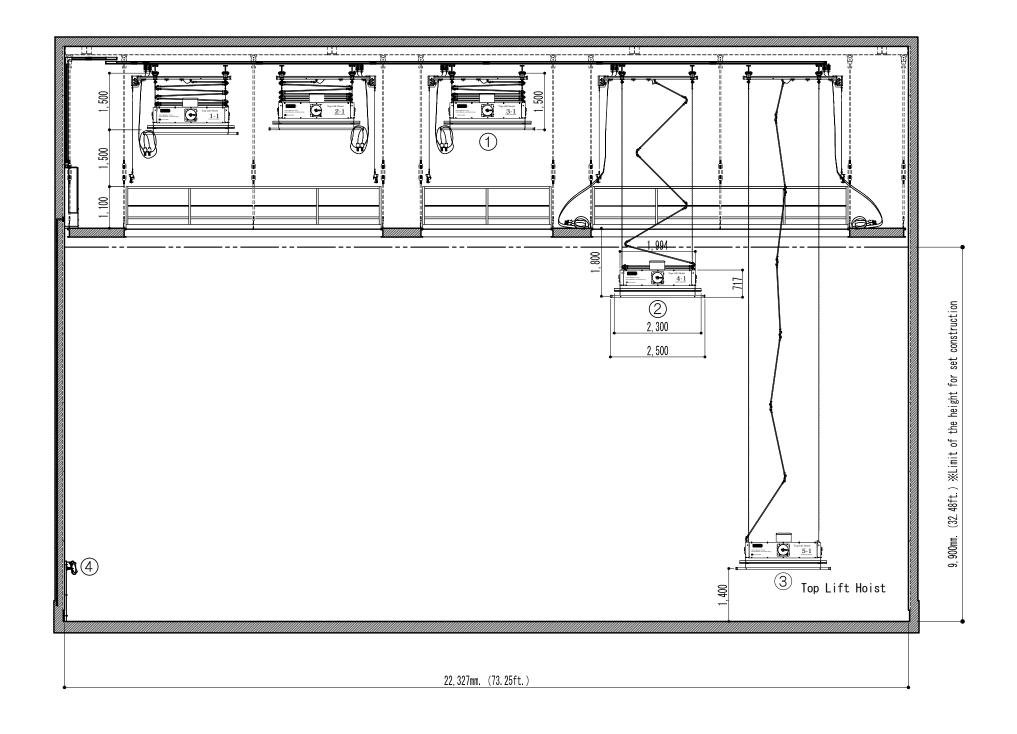


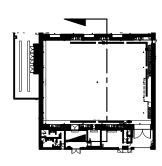


PAPER SIZE A3

A SECTIONAL VIEW [NALLOW SIDE] (P-4/5)

	① The upper limit of the movable range				SIZE	TITLE	DESIGNER
NOTICE	② The middle of the movable range		TOHO STUDIOS (音) 東宝スタジオ I-I-ISEIJO STIAMIA-HU TOKYO	No. 3	644.5m <sup>2</sup>		
INOTICE	3 The lower limit of the movable range		_	STAGE	1	PRODUCTION	DATE
	Controller of Hoists		要急長検察室グループ		1/100		

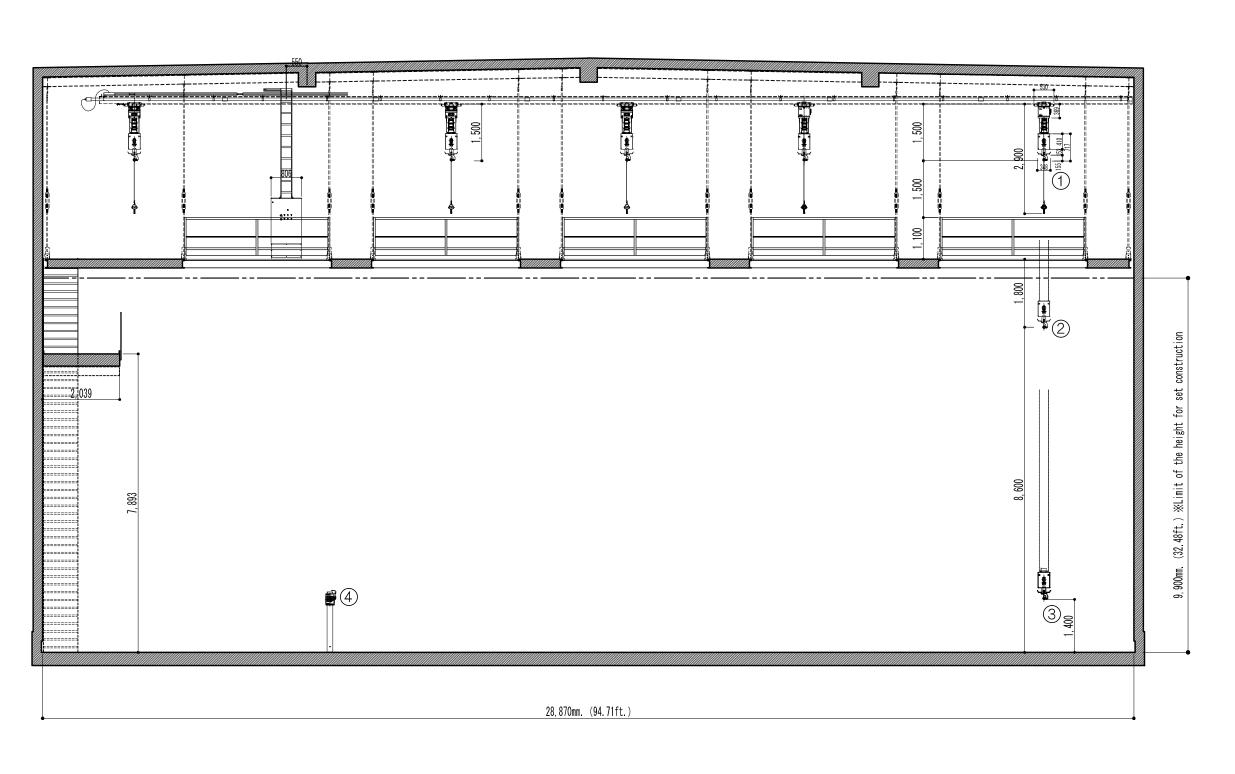

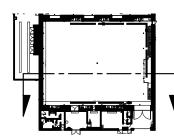

PAPER SIZE A3

	① The upper limit of the movable range		TOHO STUDIOS 東宝スタジオ   1-4-18ELIO SETIAGRIA-HU TOKYO		SIZE	TITLE	DESIGNER
NOTICE	② The middle of the movable range			No. 3	644.5m <sup>2</sup>		
NOTICE	③ The lower limit of the movable range					PRODUCTION	DATE
	Controller of Hoists		原金原物産がループ		1/100		